


<b>KEY</b>	01 	02 	04 	06 	08 	10 	12 	14 	16 
1A 		03 	05 	07 	09 	11 	13 	15 	17 
									18 
									19 
									20 
									21 

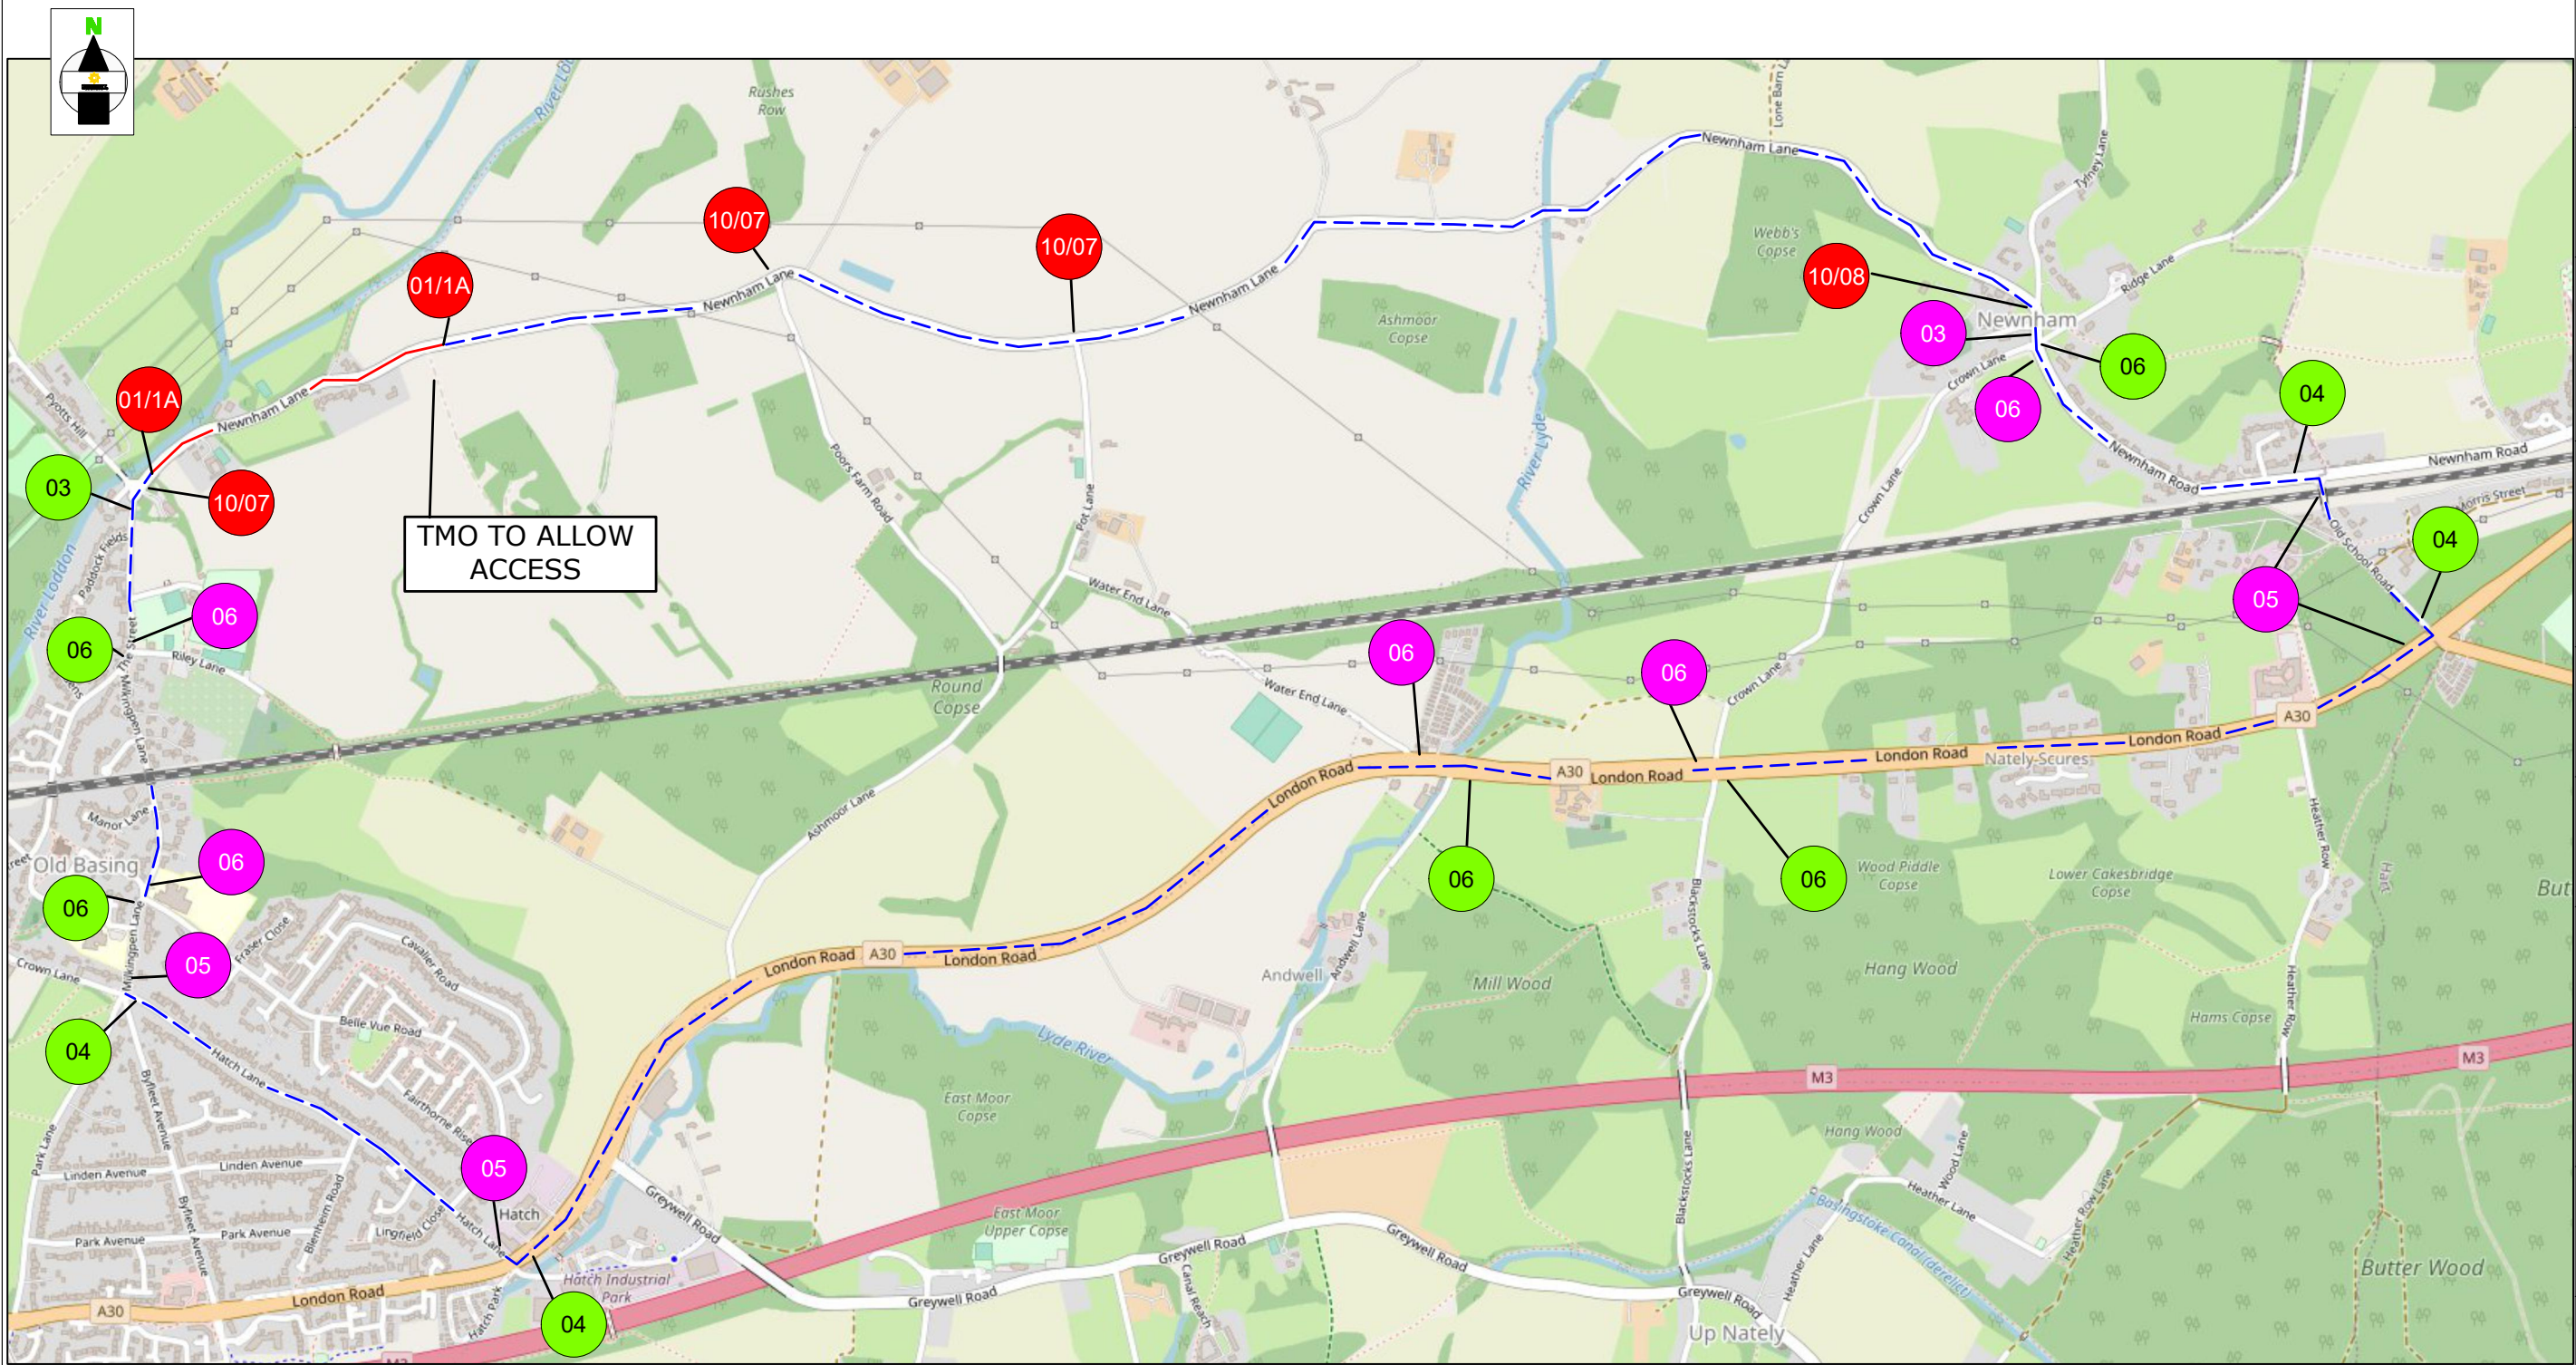

ROAD CLOSURE	
DIVERSION ROUTE	
	CLOCKWISE ROUTE
	ANTI-CLOCKWISE ROUTE
ROAD CLOSURE LENGTH	300 METRES
ROAD CLOSURE WIDTH	5.2 METRES

Contract No	242-S010597	Client: <b>OPENREACH</b>
Date	15/11/2021	Site Location / Drawing Title
Drawn by	EL/802	NEWNHAM LANE JUNCTION WITH
Approved By	242	RIVERSIDE CLOSE TO APPROX
Purpose of works	TELECOM WORKS	130M BEFORE JUNCTION LEADING
Version Number	01	TO FROGS CASTLE OLD BASING
Amended By	xxxxxxxxx	HAMPSHIRE RG24 7AT
Amendment Date	xx/xx/xxxx	Scale
Sheet No	1 of 1	OS Licence No
		000000000000

Note  
1. All equipment shall be approved and shall comply with the Department Of Transport specification MCE0111. This drawing does not show the normal road works signage that will be required as per Chapter 8.  
2. All signs to be in accordance with TSGRD 2002 and to minimum class retroreflective.  
3. Minimum height of lettering to be 60mm and sign boards to be 1000mm (750mm where appropriate).

The information in this drawing may not be copied or used by third parties without written consent from Sunbelt Rentals Ltd (Traffic Management).  
This layout is for installation by NRSWA, Lantra 12A,12B,12C,12D qualified persons.  
All works shall be in accordance with Safety at Street Works and Road Works, A Code of Practice 2013 & Chapter 8

TO BE INSTALLED AT CLOSURE POINTS

**THIS DOCUMENT IS UNCONTROLLED WHEN PRINTED**  
The electronic version of this document is the approved and most current. Any printed version is uncontrolled and may not be current.

DETAIL AL

Manned Airlark system.  
Notes:  
1) Minimal site traffic 25 - 30m air lock is sufficient. Extend airlark for larger work vehicle flow.  
2) Red lamps to be used on Nissen Barrier (all HE networks)

**SUNBELT RENTALS**  
Sunbelt Rentals UK (Traffic Management)  
Kemble Airfield Enterprise Park, Cirencester Road,  
Kemble GL7 6BQ  
Telephone: 0370 050 0792